



DEPARTMENT OF SOCIAL WELFARE AND DEVELOPMENT
Field Office VII
Corner M.J. Cuenco and Gen. Maxilom Ave., Cebu City

**REQUEST FOR QUOTATION
NP- SMALL VALUE PROCUREMENT**

RFQ No. : DSWD7-2022-1400A
Date : September 14, 2022

Company Name : _____
Company Address : _____
Contact Person : _____
Contact No. : _____
PhilGEPS Registration No.: _____

Sir/Madam:

Please quote your government price/s including delivery charges, VAT or other applicable taxes, and other incidental expenses for the goods listed in Annex A. Failure to indicate information could be the basis for non-compliance. Also, kindly furnish us with descriptive brochures, catalogues, literatures and/or samples, if applicable.

If you are the exclusive manufacturer, distributor or agent in the Philippines for the goods listed in **Annex A**, please attach in your quotation a duly notarized certification to this effect.

Interested service providers are required to submit true copies of their valid **Mayor's/Business Permit & Philgeps Registration Number** upon submission of quotation. An **Omnibus Sworn Statement** shall be required prior to award.

Please accomplish and submit this **form** together with **Annex A** and **Bank Information** to the BAC Secretariat, DSWD Field Office VII, Cebu City or send it through facsimile numbers (032) 233-8785; 233-0261; 231-2172 local 140 or 148 or e-mail to bac.fo7@dswd.gov.ph on or before **September 19, 2022 at 5:00PM**.


Very truly yours;


ROSARIO P. BACONG

AO V/Head, Procurement Management Section

Terms and Conditions:

- Award shall be made on per: item basis total quoted price lot basis
- Quotation validity shall be not less than **60 calendar days**.
- Good/s or Services shall be delivered **within 30 days calendar from receipt and conformity of P.O.**
- Place of Delivery: **DSWD Field Office VII, Carreta, Cebu City**
- Terms of Payment: **within 30 days from the receipt of billing statement.**
- Liquidated Damages/Penalty: **One-tenth of one percent for everyday of delay shall be imposed.**
- In case of discrepancy between total price per item and unit price for the item as extended or multiplied by the quantity of that item, the latter shall prevail.
- Warranty period, if applicable: _____


BONAPARTE D. CASEÑAS II
Canvasser

I am interested to quote and agree to the terms and conditions.

(Signature over Printed Name of Supplier / Service
Provider / Authorized Representative)



DEPARTMENT OF SOCIAL WELFARE AND DEVELOPMENT
Field Office VII, Cebu City

Company Name _____
 Company Address _____
 Contact Person _____
 Contact No. _____
 PhilGEPS Registration No.: _____
 Tin Number: _____

RFQ No: DSWD7-2022-1400A

Date: September 14, 2022

Item No.	Quantity	Unit of Measure	Articles / Descriptions	Statement of Compliance (State "Comply" or "Not Comply")	Bidder's Specifications	Unit Cost	Total Cost
1	10	unit	Modular Tent (Steel Frame)				
			<ul style="list-style-type: none"> ● Dimension: 3m (width) x 4m (length) x 3m (height) ● Frames: 3/4in dia. BI pipe S20 (painted white w/ metal primer) ● Post: 1-1/2in dia. BI pipe S20 (painted white w/ metal primer) ● Roof frames/members: 3/4in dia. BI pipe S20 (painted white w/ metal primer) ● Tarpaulin: S200, 0.6mm thk, white ● can be easily assembled / disassembled <p>Note: Please see attached layout</p>				
Approved Budget for the Contract: Php 300,000.00				Note: "Bidder's Specifications" column may be filled up with service provider or may copy "Articles/Description" stated if applicable.			
End User: GSMS							
PURPOSE : Additional shelter for client and staff as well as property and equipment of DSWD Field Office VII							

Note: Procurement procedure in accordance with DSWD-Memorandum Circular No. 2, Series of 2007.

Bonaparte D. Casenas II
BONAPARTE D. CASEÑAS II
 Canvasser

 Signature of Supplier / Authorized Representative
 Over Printed Name

(page 2 of 2)



BGM-002 | REV 00

PROJECT NAME :

TENT LAYOUT

LOCATION :
M/ CUENCO AVE. COR. GEN. MAXILION
AVE. CARRERA, CEBU CITY

SHEET CONTENT :

TENT LAYOUT AND DETAILS

APPROVED BY

EMMANUEL M. EDLES

AO V / OIC-Chief, Administrative Division

CONFORMED BY

ANTONIO R. DOLAOTA, CPA, MPA

ARDA

CHECKED BY

JOVANE T. CABIGON

AO II/ AD-OSMS

PREPARED/DESIGNED BY

JOMARI D. ALFANTA

Admin. Aide IV, AD-OSMS

PROJECT/TA No:


DATE SUBMITTED: September 01, 2022

DRAWING STATUS


DATE DESCRIPTION/REMARKS BY

SHEET NUMBER


A 1 / 4 A4
SIZE

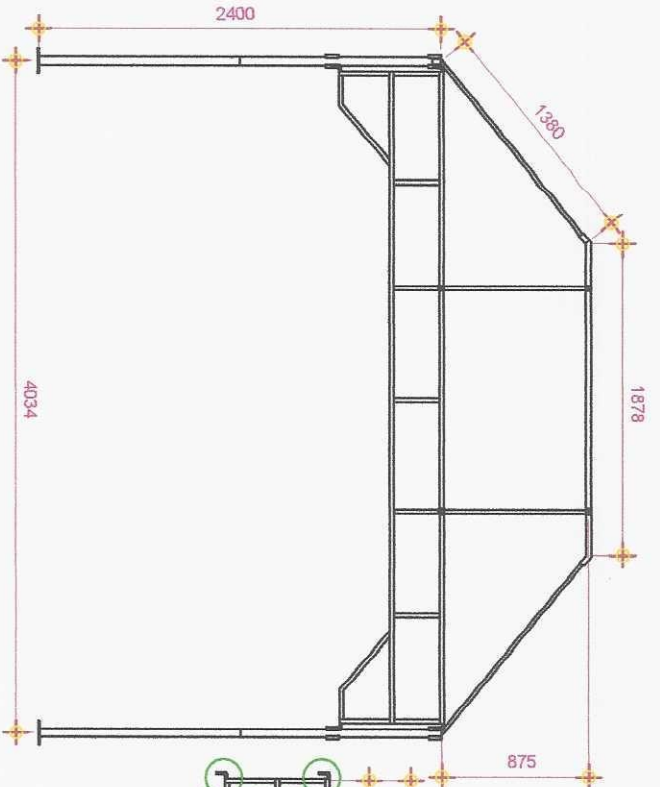

FRONT ELEVATION
SCALE 1:40 MTS

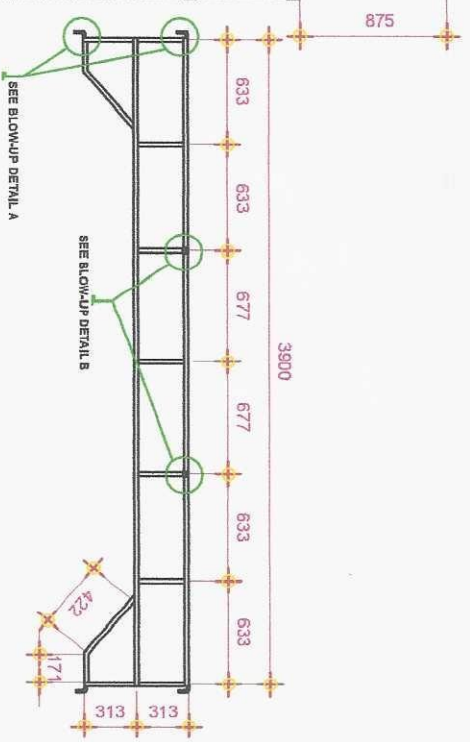


TENT FRAME A
SCALE 1:40 MTS


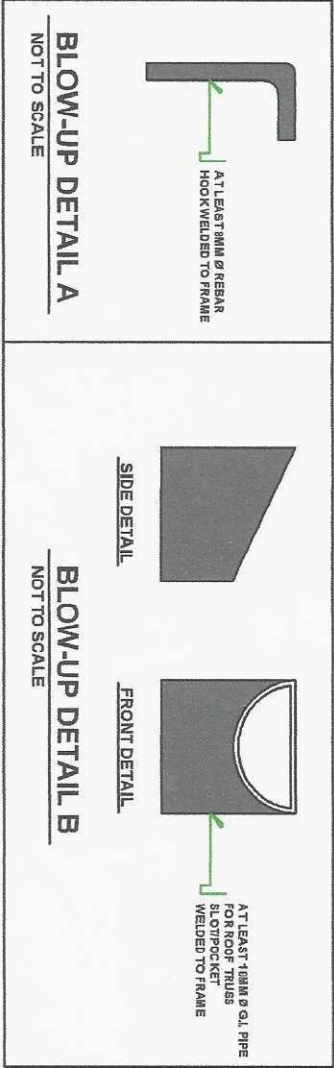


BLOW-UP DETAIL A
NOT TO SCALE


BLOW-UP DETAIL B
NOT TO SCALE

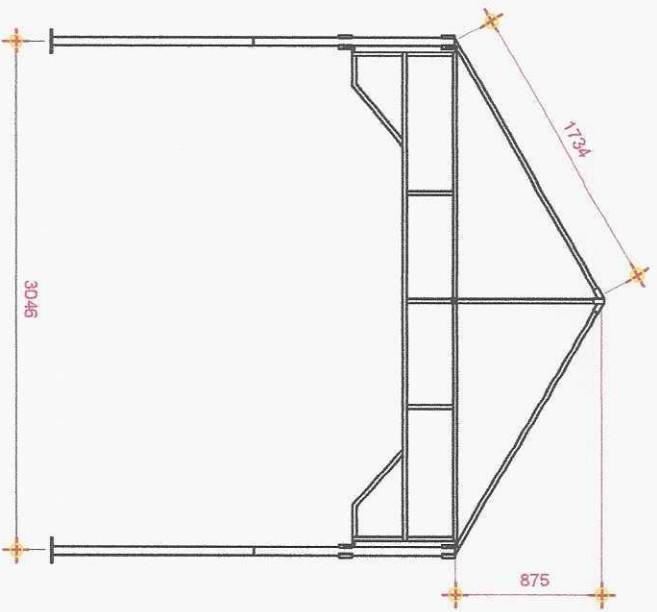

SIDE ELEVATION
SCALE 1:40 MTS

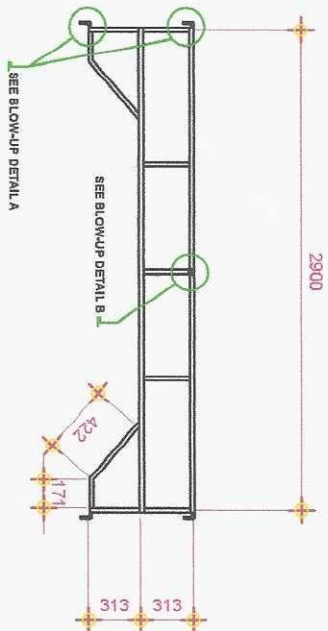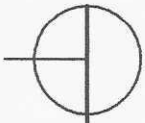

TENT FRAME B
SCALE 1:40 MTS

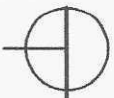

<p>BLOW-UP DETAIL A NOT TO SCALE</p> <p>AT LEAST 8MM Ø REBAR HOOK WELDED TO FRAME</p>	<p>BLOW-UP DETAIL B NOT TO SCALE</p> <p>AT LEAST 10MM Ø Q.L. PIPE SLOT/POCKET WELDED TO FRAME</p>
--	--



BGM-002 | REV 00

PROJECT NAME :

TENT LAYOUT

LOCATION :
MUCUENCO AVE, COR. GEN. MAXIMOM AVE, CARRERA, CEBU CITY

SHEET CONTENT :

TENT LAYOUT AND DETAILS

APPROVED BY

EMMANUEL M. EDLES

AO V / OIC-Chief Administrative Division

CONFIRMED BY

ANTONIO R. DOLAOTA, CPA, MPA

ARDA

CHECKED BY

JOVANE T. CARIGON

AO IV, AD-GSMS

PREPARED/DESIGNED BY

JOMAR D. ALFANTA

Admin. Aide IV, AD-GSMS

PROJECT/TA No:

DATE SUBMITTED: September 01, 2022

DRAWING STATUS

DATE DESCRIPTION/REMARKS BY

SHEET NUMBER

A 2 / 4

A4 SIZE



BGA-002 | REV 00

PROJECT NAME :

TENT LAYOUT

LOCATION :
M/ CUENCO AVE, COL. GEN. MAXILION
AVE, CARRERA, CERU CITY

SHEET CONTENT :

TENT LAYOUT AND DETAILS

APPROVED BY

EMMANUEL M. EDLES

AO V / OIC-Chief, Administrative Division

CONFIRMED BY

ANTONIO R. DOLAOTA, CPA, MPA

AIDA

CHECKED BY

JOVANE T. CABIGON

AO IV, AD-GS/AS

PREPARED / DESIGNED BY

JOMAN D. ALFANTA

Admin. Aide IV, AD-GS/AS

PROJECT/TA No.:


DATE SUBMITTED: September 01, 2022

DRAWING STATUS


DATE DESCRIPTION/REMARKS BY

SHEET NUMBER

A 3 / 4 A4 SIZE

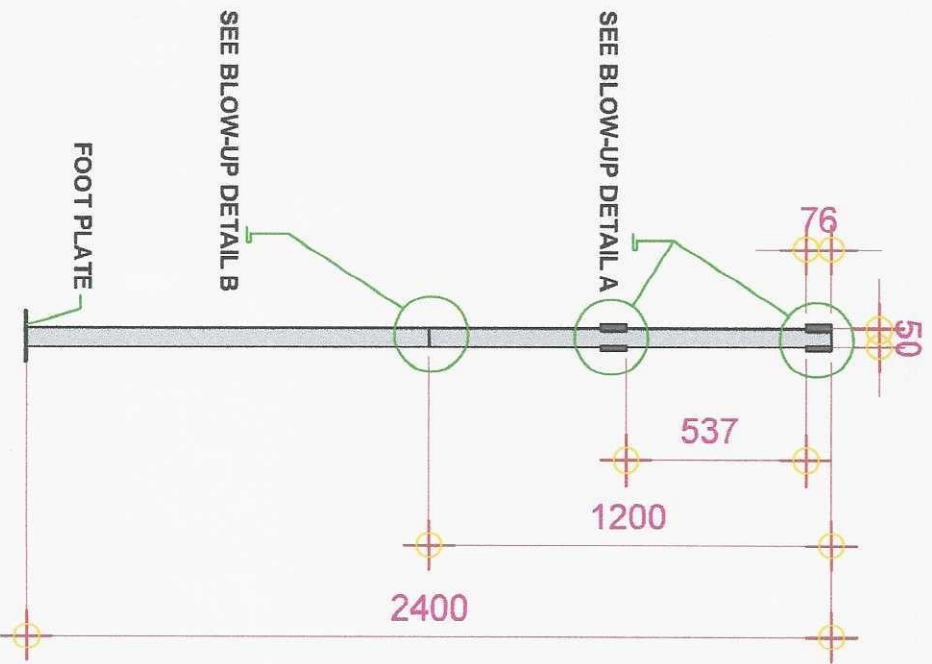

TENT SUPPORT POLE
SCALE 1:20 MTS

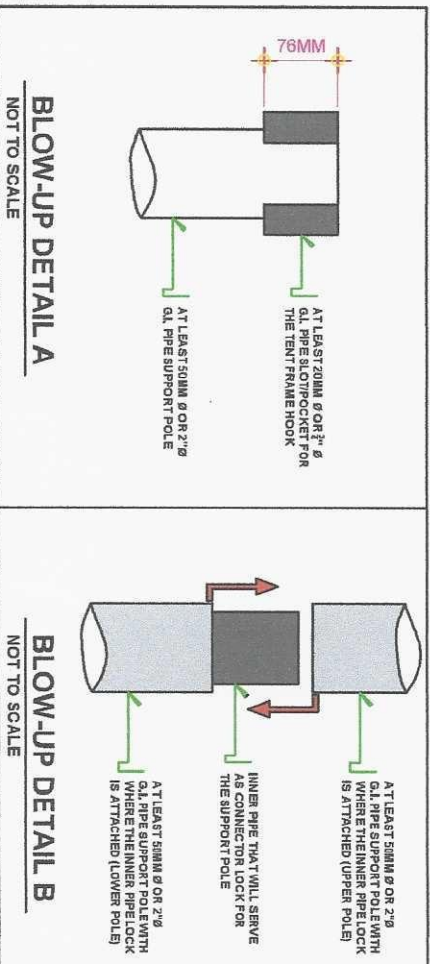



BSM-002 | REV 00

PROJECT NAME :

TENT LAYOUT

LOCATION:
MJCUENCO AVE. COR. GEN. MAXILION
AVE. CARRERA, CEBU CITY

SHEET CONTENT :

TENT LAYOUT AND DETAILS

APPROVED BY

EMMANUEL M. EDLES

AO V / OIC-Chief, Administrative Division

CONFIRMED BY

ANTONIO R. DOLAOTIA, CPA, MPA

ARDA

CHECKED BY

JOVANE T. CABIGON

AO IV, AD-GSMS

PREPARED/DESIGNED BY

JOMARI D. ALFANITA

Admin, Aids IV, AD-GSMS


PROJECT/TA No.:

DATE SUBMITTED: September 01, 2022



DRAWING STATUS

DATE DESCRIPTION/REMARKS BY

SHEET NUMBER	A	4 / 4	A4
SIZE			

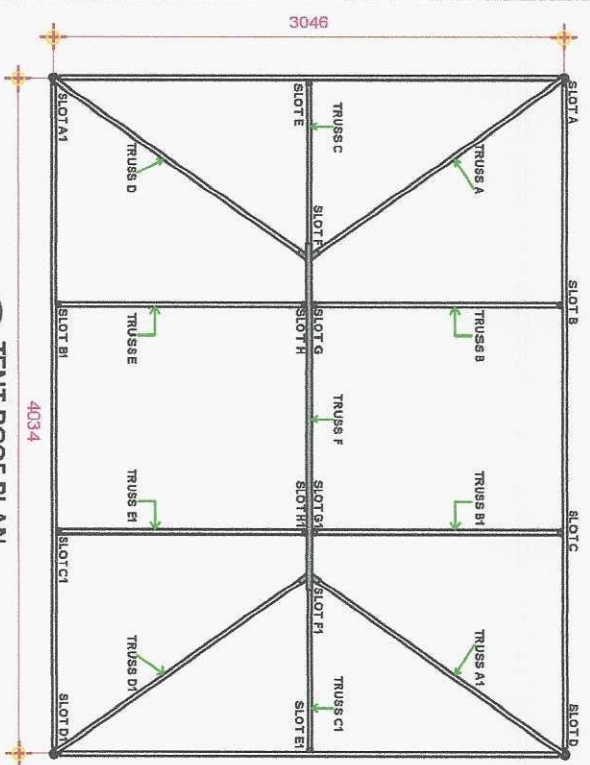

TENT ROOF PLAN
SCALE 1:40 MTS

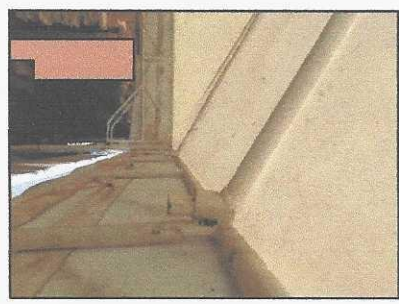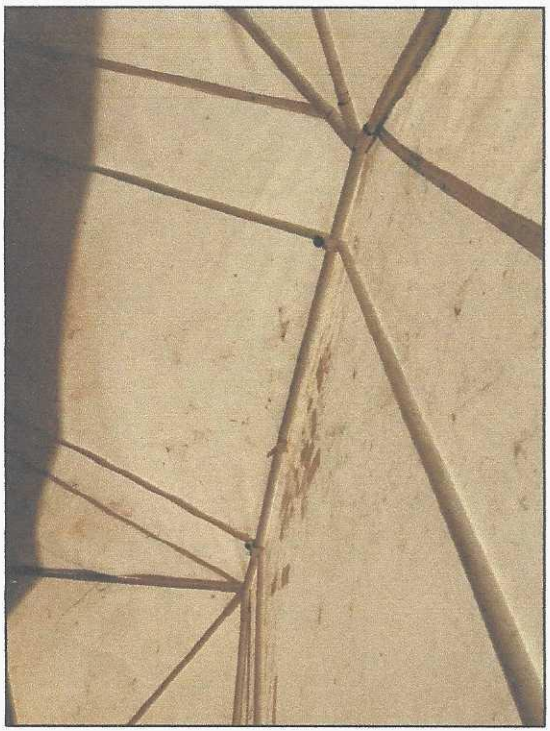

ACTUAL PHOTOS OF TENT FRAME SLOTS AND TRUSSES