

## REQUEST FOR QUOTATION NP- SMALL VALUE PROCUREMENT

		RFQ No. : <b>DSWD7-2023-0696</b>
		Date : May 26, 2023
Company Name	Ü	
Company Address	÷	
Contact Person		
Contact No.		
PhilGEPS Registrati	on No.:	
Sir/Madam:		
	overnment price/s including delivery charge ods listed in Annex A. Failure to indicate inf iptive brochures, catalogues, literatures an	es, VAT or other applicable taxes, and other incidental formation could be the basis for non-compliance. Also, kindly d/or samples, if applicable.
If you are the exclusion your quotation a d	ve manufacturer, distributor or agent in the uly notarized certification to this effect.	Philippines for the goods listed in <b>Annex A</b> , please attach
• • • • • • • • • • • • • • • • • • •	oviders are required to submit true copies of er/Certificate, Valid PCAB License and L Statement is required prior to award	of their valid Mayor's/Business Permit & Philgeps .atest Income Tax Return upon submission of quotation/s.
Please accomplish a Field Office VII, Cebu	nd submit this form together with Appay A	and <b>Bank Information</b> to the BAC Secretariat, DSWD (032) 233-8785; 233-0261; 231-2172 local 140 or 148 or e-
		Very truly yours,
4 - 4 - 5 - 6 - 6 - 6 - 6 - 6 - 6 - 6 - 6 - 6		
		ENGR. EMMANUEL M. EDLES
Terms and Conditio	ns:	AO V/Head, Procurement Management Section
1. Award shall be ma	de on per: item basis 🗸 total or	uoted price lot basis
<ol><li>Quotation validity s</li></ol>	hall be not less than 60 calendar days.	
<ol><li>Good/s or Services</li></ol>	shall be delivered please refer to Annex	A
<ol><li>Place of Delivery:</li></ol>	DSWD Field Office VII, Carreta, Cebu (	— City
5. Terms of Payment:	within 30 calendar days from the compatteement / Sales Invoice.	pletion of services and receipt of Billing
6. Liquidated Damage	es/Penalty: One-tenth of one percent for	or everyday of delay shall be imposed
r. In case of discrepa	ncy between total price per item and unit pr lantity of that item, the latter shall prevail.	rice for the item as extended or
8. Warranty period, if	applicable:	t e
		Bohopaht DCIL
		BONAPARTE D. CASEÑAS II
		Canvasser
i am interested to quo	te and agree to the terms and conditions.	



## DEPARTMENT OF SOCIAL WELFARE AND DEVELOPMENT Field Office VII, Cebu City


Company Name	DEO N	5000	
Company Address	RFQ No.: Date:	DSWD7-2023-069	
Contact Person	Date.	May 26, 2023	
Contact No.			
PhilGEPS Registration No.:			
Tin Number:			


tem No.	Quantity	Unit of Measure		Statement of Compliance (State "Comply" or "Not Comply"	Bidder's Specifications	Unit Cost	Total Cost
1	1	lot	REPAIR AND IMPROVEMENT OF CWC COMMON CR AND GUARDHOUSE	,			
			BILL OF QUANTITIES				
			1. General Requirements				
			1.1] Mobilization/Demobilization, temporary structures/facilities, enclosures/protections, construction			-	
			signages, disposal of debris & wastes, health and safety				
			program, utilities and services (1 Lot)				
			2. Repair and Improvement of CWC Common CR				
			2.1] Chipping/removal of existing tiles/flooring and fixtures to include disposal (1 lot)				
			2.2] Demolition/removal/disposal of the existing flag pole				
			(1 lot)		2		
			2.3] New waterlines, PPR PN20 Pipe, with complete			1	
			fittings and accessories (1 lot)				
			2.4] New water closet, sloan-type valve, with bidet, tissue & soap holder (2 set)				
			2.5] New lavatory with hanging pedestal and accessories				
			to include mirror (2 set)				
			2.6] New Urinal with sloan-type flush valve and				
			accessories (1 set) 2.7] Diaper changing bed, foldable (1 set)				
			2.8] Tileworks, floor & wall with heavy-duty tile adhesive				
	20 = 4	765 77	(Note: wall tiles up to ceiling height w/ border tiles), to		2 2 0		
			include S/S 304 Floor Drain, lobby non-skid tiles and ramp	a			
8			tiles (43 sq.m.)			H E	
			2.9] Repair and improvement of existing 0.90m x 2.10m Solid wooden panel door to complete accessories and	2 4			
		1.0	signages (2 set)				
			2.10] 0.50m x 0.30m Awning window with 6mm thk				
			bronze glass on aluminum-analok frame (2 set)				
			2.11] CR Ceiling works with cove (7.5 sg.m.)				
			2.12] Electrical works, new lighting system with motion sensor switch and cove ceiling strip lights (2 set)				
			2.13] PWD CR accessories S/S 304 (Grab bars) (2 set)				
			2.14] 2in x 4in x 1.2mm thk BI Rectangular tubing vertical				
			trellis with pedestal, to include S/S 304 2in ramp railings (65 l.m.)	7 B			
			2.15] 6mm thk Polycarbonate (Solid) roofing works on 2in		as a a agains		
			square tube framing (6 sq.m.)				
		13	2.16] Re/Painting works, to include affected areas and				
			coofing (35 sq.m.) 2.171 Consumable and other materials (1 lot)				
		1	3. Repair and Improvement of CWC Guardhouse				
		1	Removal/demolition of existing wall stone décor and		200		
			plastering works (9 sq.m.)				
		2	2] Installation of glass blocks (6 pcs) 3] Installation of concrete counter, 1.0x0.4mx50mm (1 lot)				
			1 lot)				
		4	] 0.60m x 1.95m Solid wooden panel door with jamb and				
		0	complete accessories (1 set)				
		5	0.20m x 1.90m Wooden louver door with jamb and	100 miles			
			complete accessories (2 set)				
		16	i) 0.40m x 1.0m Sliding window, 6mmth bronze glass in				
		a	nalok aluminum frame (1 set)				
		6	Ceiling works, 6mm thk ficem board on metal frame (11 g.m.)		* (800ml) - 80 F		
		100	Rehabilitation/Improvement of roofing, to include roof				
		fr	raming, flashing, ridge roll, gutter and repainting works				
		(	15 sq.m.)				
	9	] 12mm thk Fiber cement fascia board (15 l.m.)					

User:	ADMIN	"Articles/Description	" stated if applicat	ve illieu up by the sei	rvice provider or may o
	dget for the Contract: Php 515,000.00	Note: "Bidder's Specification	Ons" column marri		
				TOTAL	
	Engineer.				
	complete data must be submitted to the Owner or	F 2 3 - 3			
	a. Construction logbook properly filled out and signed with				
	Owner and/or Engineer/Authorized representative.  4. Other Requirements				
	the area or premises in a condition satisfactory to the				
	rubbish within the premises. The contractor shall leave	2.0 3			
	area free from waste materials or rubbish. Remove any				
	f. The contractor shall at all times keep the construction				
	workmanlike manner as prescribed.				
	entity. Such materials shall be of the highest quality available and shall be installed or applied in a				
	Contractor without cost from the owner or Procuring				
	documents, shall be supplied and installed by the				
	in the specifications, working drawings and contract				
	complete the works and functionality that is not mentioned				
	e. Materials and workmanship deemed necessary to				
	certifications, sampling and testing reports, if necessary.	+	THE THE SEC. 16		
	to show information of designed-mix, materials	111 8 F 35			
	be provided free access to actual plant production records				
	specifications and standards. The Procuring entity shall	1			
	ensure that all materials and work methods complies the				
	control procedures and frequency of sampling/testing to	0.74141 73	H		
	The contractor shall provide Quality Control plan detailing		- * = - 1		
	blending, mixing and placement operations.		2 2 2		
	assurance and control of all materials during the handling,				
	d. The contractor shall be responsible for the quality				
	based on the plans, designs and specifications.				
	c. The contractor shall perform all the scope of works	-	7/10/10 A I		
	supervision of the implementation.				¥ 1111 = 15
	personnel indicated on the contract for the appropriate				
	b. The Contractor shall employ the required technical key				V
	and health protocols of the Department.	X = 1			
	a. All contractors personnel shall strictly follow the safety				1 ,====
	3. Contractors Responsibilities				
	hours or during weekends.				
	operations, execution shall be performed after office				
	b. If the nature of works will affect the usual office				
	representative.				
	an approval the Regional Director or its authorized				
	during normal daylight hours. Any Exceptions will require				
	a. All normal work for this contract shall be performed				
	2. Contractors Working Hours				
	financially capable.				
	a. Contractor must be legally, technically and				
	1. Contractor's Qualification(s)	-			
	General Condition and Requirements				
	*** PLEASE ATTACH DETAILED ESTIMATES				
	*** DI EAGE ATTACH DETAIL TO TOTAL				111
	installation.				
	CONTRACT DURATION: 30 Calendar Days NOTE: All fixtures will be subjected for approval prior to				
	CONTRACT DURATION OF STATE			1	
	15] Consumable and other materials (1 lot)				
	roofing (75 sq.m.)				
	14] Re/Painting works, to include affected area and				
	(16 l.m.)				1.4
	13] Flashing, gutter & ridge roll, pre-painted 0.6mm thk				
	131 Elaching gutter 9 did accessories) (1 lot)				
	12] Electrical works (5-pinlight, 2-switch, 3-outlets, wires, other materials and accessories) (1 lot)				
	other needed area (1 lot)				
	11] Masonry works for opening needs to be closed and				
	edging and other accessories (1 lot)		1		
1	[10] Cabinetry, 3/4in laminated marine plywood with			1	T

Note: Procurement procedure in accordance with DSWD-Memorandum Circular No. 2, Series of 2007.



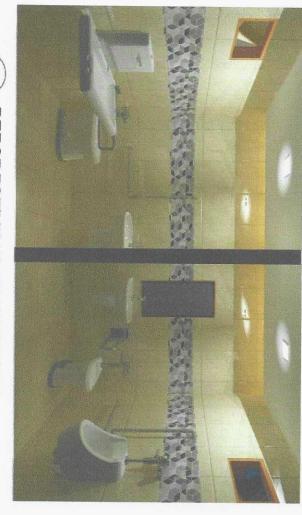


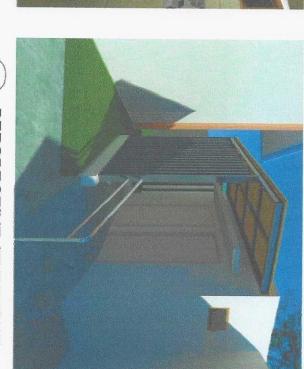

SCALE 1:1 PERSPECTIVE VIEW (INTERIOR)

A007

A007 SCALE 1:1 PERSPECTIVE (EXTERIOR)

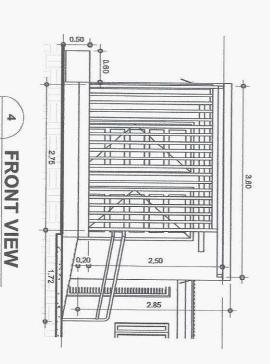

1.50

A007

SCALE 1:50

FLOOR PLAN

SING ON

FEMALE/ PWD

MALE/

(B)

0

DSN/D Fleid Office VII, M.J. Cuerno Avenue Corner Gen. Masilom Avenue, Brgy. Carrela, Odeu City Email: <u>for:Redauxd.co.ud.</u>1 Tel. Nos: (002) 233 P56; (002) 233.056 1 felefaz: (022) 231,2/72

A007

SCALE 1:50



ADMINISTRATIVE DIVISION

PROJECT NAME: OF CWC COMMON CR AND GUARDHOUSE FIELD OFFICE VII DSWD-AS-GF-058 | REV 02 | 7 OCT 2022

MJ CUENCO AVE., CEBU CITY

LOCATION:

SHEET CONTENT:

AS SHWON

APPROVED BY:

SHALANE MARIE S. LUCERO, CESO IV
REGIONAL DIRECTOR

CONFORMED BY:

CHECKED BY:

ANTONIO R. DOLAGTA, CPA, MPA ARD FOR ADMINISTRATION

PREPARED/DESIGNED BY:
Digitally signed by Edles ROSARIO P. BACONG
AQ-V / OK-CHIEF, ADMINISTRATIVE DIVISION

EMMANUEL M. BOLE 2023.05.18 15:39:35
ADMINISTRATIVE OFFICER V


PROJECT / TANO .:

DATE SUBMITTED:

DARWING STATUS

DESCRIPTION REMARKS 84

PLAN CATEGORY SHEET NUMBER PAPER SIZE

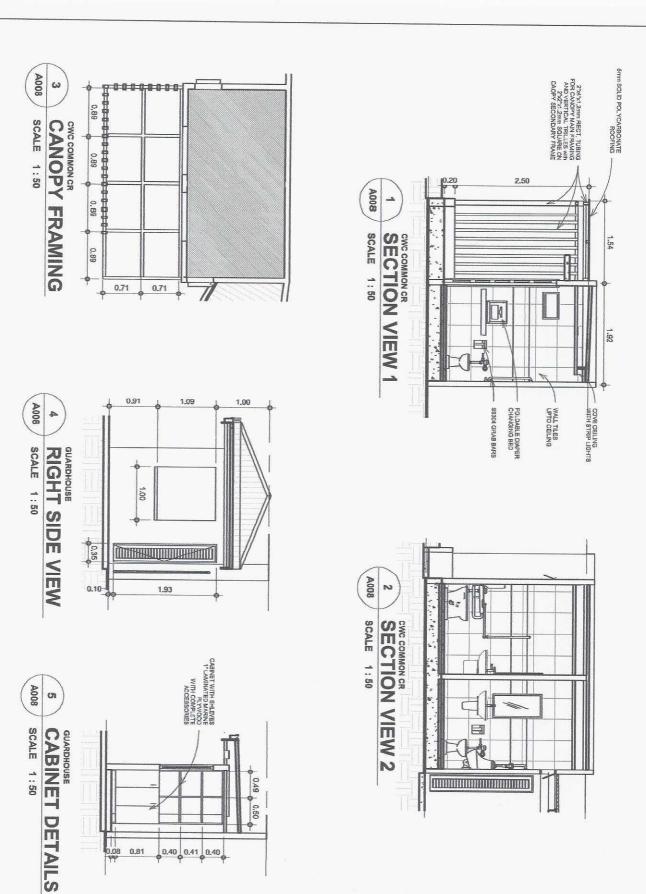

PREPABRICARE DIGITALLY signed by Edles

ADMINISTRATIVE OFFICER V

ROSARIO P. BACONG

CHECKED BY:

ANTONIO R. DOLACTA, CPA, MPA ARDFOR ADMINISTRATION

CONFORMED BY:

SHALAINE MARIE S. LUCERO, CESO IV

APPROVED BY

SHEET CONTENT:

AS SHWON

LOCATION:

MJ CUENCO AVE., GEBU CITY

BTAG

ΥВ

DATE SUBMITTED:

DARWING STATUS DESCRIPTION/ REMARKS

PROJECT / TANO .:



PLAN CATEGORY


SHEET NUMBER

PAPER SIZE

PROJECT NAME:


OF CWC COMMON CR AND GUARDHOUSE


FIELD OFFICE VII DSWD-AS-GF-058 | REV 02 | 7 OCT 2022

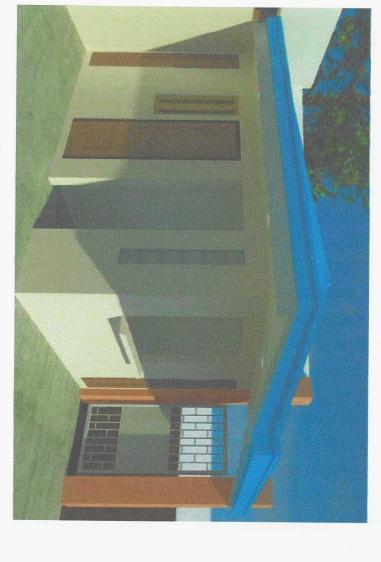



A009

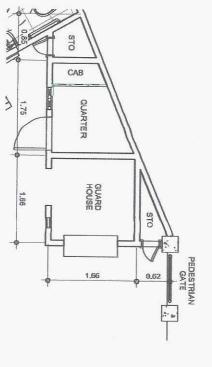

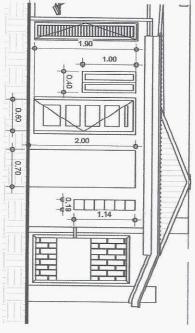



A009 N



A009

SCALE 1:50

DSV/D Floid Office VII, M.J. Coemos Avenue Connet Gon. Mastion Avenue, Brgy. Cerreta. Cobu Olly Ernall: <u>for/Beland.cov.eth</u> Tel. Nova. 0393,253,2785 (1923):252,258 f Tolefatz. (032):351,2772 Washin: https://doi.org/10.



ADMINISTRATIVE DIVISION

DSWD-ASGF-058|REV 02|7 OCT 2022

PROJECT NAME;

OF CWC COMMON CR AND GUARDHOUSE

LOCATION:

MJ CUENCO AVE, CEBU CITY

SHEET CONTENT:

AS SHWON

APPROVEDBY

SHALAINE MARIE S. LUCERO, CESO IV
REGIONAL DIRECTOR

CONFORMED BY:

ANTONIO R. DOLAGTA, CPA, MPA ARDFOR ADMINISTRATION

CTROKED BY:

ROSARIO P. BACONG
AC-V / OIO-CHIEF, ADMINISTRATIVE DIVISION

PREPAREODERIGNED BY Edies Emmanuel Maccado

EMMANUEL M. EDEES, CE, RMP
ADMINISTRATIVE OFFICER V

DATE SUBMITTED: PROJECT / TA NO .: DARWING STATUS

DESCRIPTION REMARKS 84

PLAN CATEGORY SHEET NUMBER PAPER SIZE

