



**REQUEST FOR QUOTATION
 NP-SMALL VALUE PROCUREMENT**

RFQ No. : DSWD7-2021-1340
 Date : November 19, 2021

Company Name : _____
 Company Address : _____
 Contact Person : _____
 Contact No. : _____
 PhilGEPS Registration No.: _____

Sir/Madam:

Please quote your government price/s including delivery charges, VAT or other applicable taxes, and other incidental expenses for the goods listed in Annex A. Failure to indicate information could be the basis for non-compliance. Also, kindly furnish us with descriptive brochures, catalogues, literatures and/or samples, if applicable.

If you are the exclusive manufacturer, distributor or agent in the Philippines for the goods listed in **Annex A**, please attach in your quotation a duly notarized certification to this effect.

Interested supplier/s are required to submit true copies of their valid Mayor's/Business Permit, Philgeps Registration Number and Latest Income Tax Return (ITR) for Approved Budget for the Contract (ABC) above Php500,000.00 upon submission of quotation. An Omnibus Sworn Statement (OSS) shall be required prior to award for ABC above Php50,000.00.

Please accomplish and submit this **form** together with **Annex A** and **Bank Information** to the BAC Secretariat, DSWD Field Office VII, Cebu City or send it through facsimile numbers (032) 233-8785; 233-0261; 231-2172 local 140 or 148 or e-mail to bac.fo7@dswd.gov.ph on or before **November 24, 2021 at 5:00PM.**


Very truly yours,

ROSARIO P. BACONG

AO V/Head, Procurement Management Section

Terms and Conditions:

1. Award shall be made on per: item basis total quoted price lot basis
2. Quotation validity shall be not less than **60 calendar days.**
3. Good/s or Services shall be delivered **on the specified dates in Annex A**
4. Place of Delivery: **Labangon Warehouse : AVRC Compound Camomot Franza Road Brgy. Labangon, Cebu City**
5. Terms of Payment: **within 30 days from the completion of works and receipt of billing statement/Sales Invoice**
6. Liquidated Damages/Penalty: **One-tenth of one percent for everyday of delay shall be imposed.**
7. In case of discrepancy between total price per item and unit price for the item as extended or multiplied by the quantity of that item, the latter shall prevail.
8. Warranty period, if applicable: _____

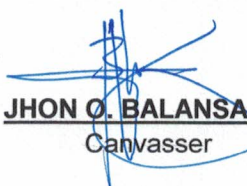
JHON O. BALANSAG
 Canvasser

I am interested to quote and agree to the terms and conditions.

 Signature of Supplier/Service Provider/Authorized
 Representative over Printed Name



DEPARTMENT OF SOCIAL WELFARE AND DEVELOPMENT
Field Office VII, Cebu City

Company Name: _____
 Company Address: _____
 Contact Person: _____
 Contact No.: _____
 PhilGEPS Registration No.: _____
 TIN: _____



RFQ No **DSWD7-2021-1340**
 Date: **November 19, 2021**

Item No.	Qty.	Unit	Articles / Descriptions	Statement of Compliance (State "Comply" or "Not Comply")	Bidder's Specifications	Unit Cost	Total Cost
	1	LOT	INSTALLATION OF FOAM IMPACT PROTECTOR (17 PCS)				
			<p>Specifications:</p> <p>Materials: High Density Foam</p> <p>Fittings: Self Adhesive</p> <p>Dimension: W40mm x H32mm x L1000mm</p> <p>Color: preferably same color with the attached photo</p> <p>Note: Installation is included</p> <p>"Kindly see attached photos for the lay-out and design"</p> <p>Delivery Areas:</p> <p>Labangon Warehouse : AVRC Compound Camomot Franza Road Brgy. Labangon, Cebu City</p>				
<p>Approved Budget for the Contract: Php 80,000.00</p> <p>End User: DRMD - Disaster Response Management Division</p> <p>PURPOSE : For SOC TECH and New DRMD employee use</p>				<p>"Bidder's Specifications" column may be filled up with service provider or may copy "Articles/Description" stated if applicable.</p>			

Note: Procurement procedure in accordance with DSWD-Memorandum Circular No. 2, Series of 2007.


JHON O. BALANSAG
 Canvasser

 Signature of Supplier/Service Provider/Authorized Representative

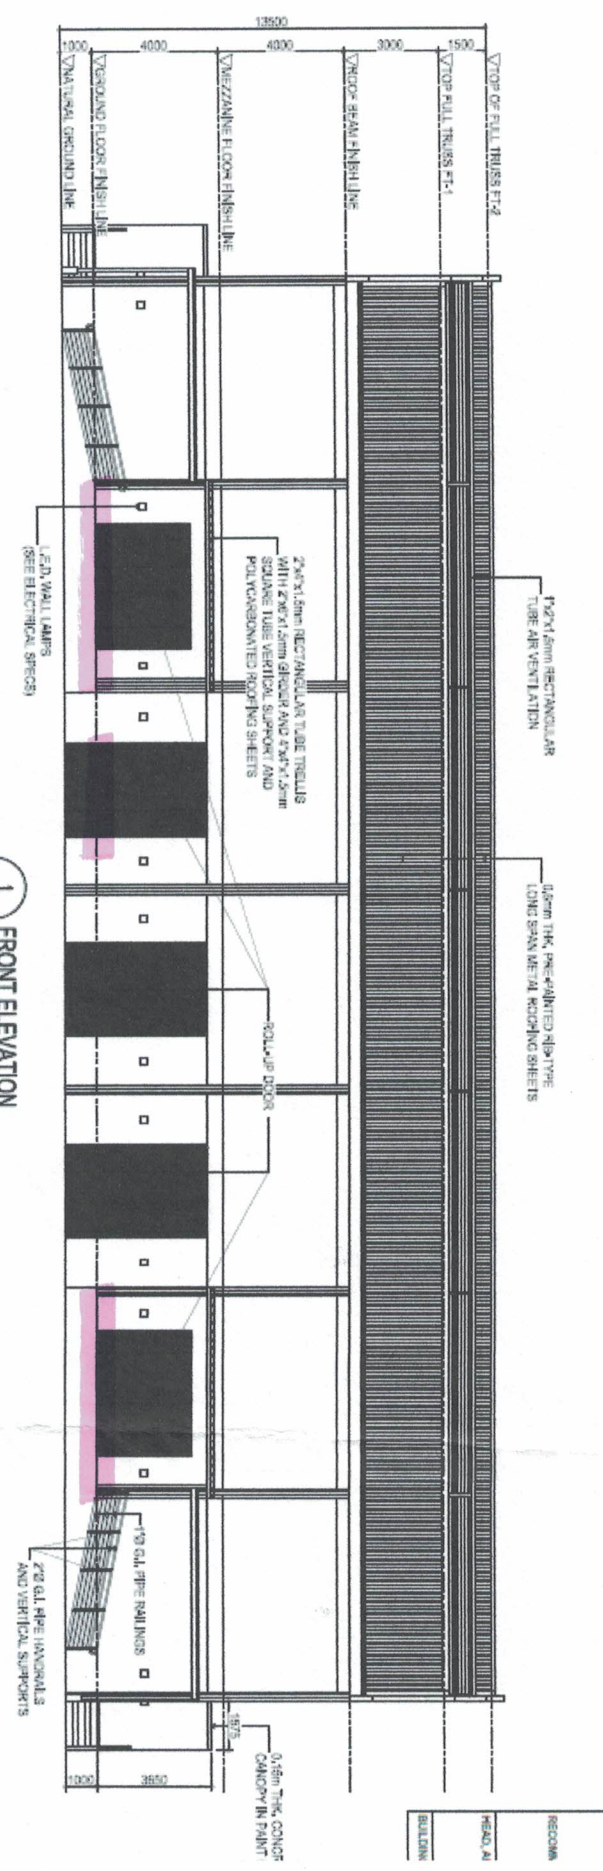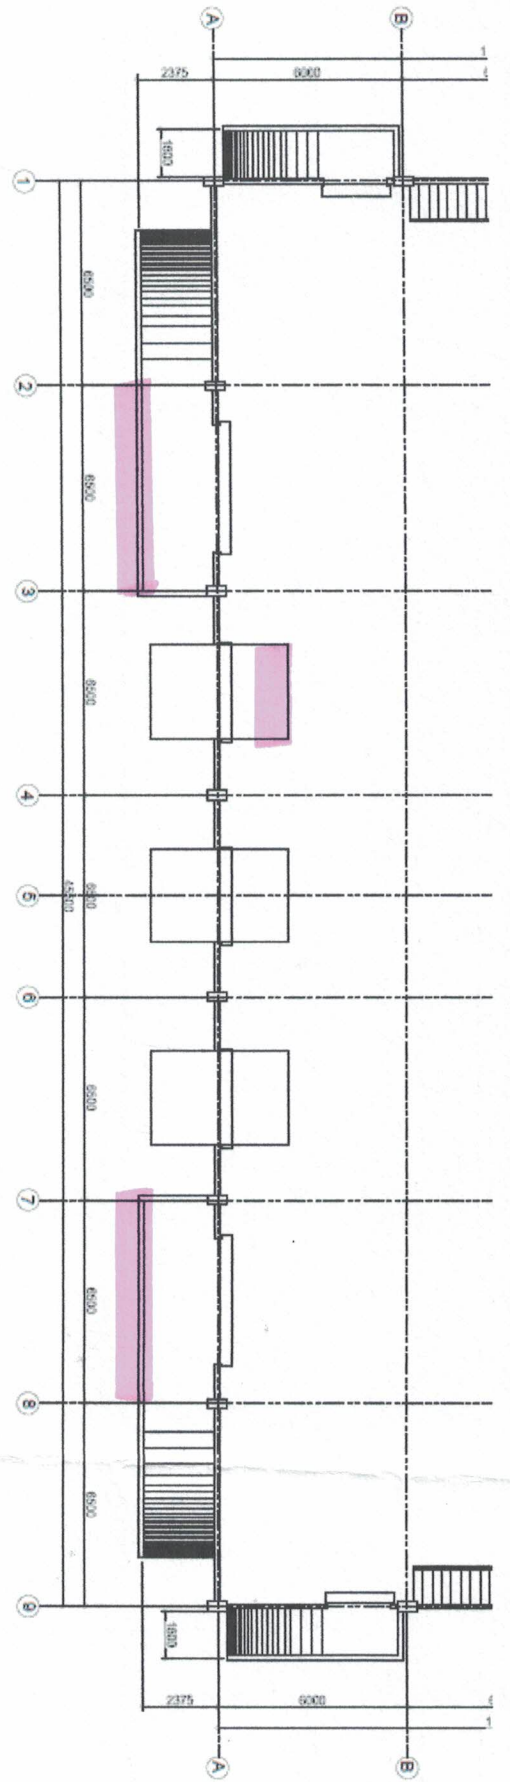

1
A-7
FRONT ELEVATION
SCALE
1/100

ROOM
HEAD, A
BUILDING

TOP OF ELL. TRUSS FT. 2
TOP PILL. TRUSS FT. 1
ROOF BEAM FINISH LINE
MEZZA/FLOOR FLOOR FINISH LINE
GROUND FLOOR FINISH LINE
FINISH GRADE LINE

2x4x8mm RECTANGULAR TUBE TRUSSES WITH 2x6x12mm SQUARE AND 4x4x12mm SQUARE TUBE VERTICAL SUPPORT AND POLYCONDENSATED ROOFING SHEETS

1.5" WALL LAMPS (SEE ELECTRICAL SPECS)


COLLAPSE DOOR

1/2" GAL. PIPE RAILINGS AND VERTICAL SUPPORTS


0.15m THK. CONCR. CANOPY IN PAINT

12x4x8mm RECTANGULAR TUBE AIR VENTILATION

0.6mm THK. PRE-PAINTED ALU-TYPE LONG SPAN METAL ROOFING SHEETS

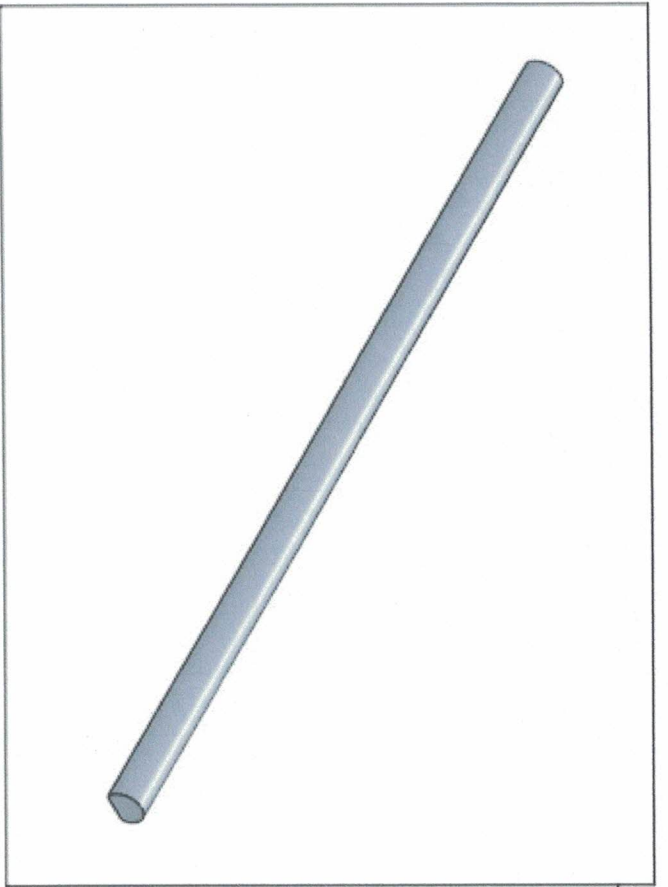


<p>Foam Impact Protectors can be used on any surface, framework or edging to aid safety, warn of potential danger and protect the workforce where there is a risk of injury through impact.</p>	
MATERIAL	High Density Foam
FITTING	Self Adhesive
ESTIMATED LEADTIME	5 - 10 Working Days
OPTIONAL EXTRAS	<p>Corner Sections are available. Please ask for details.</p>

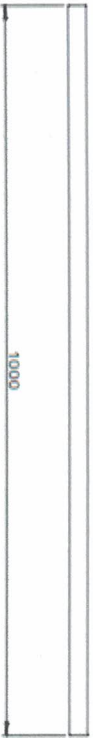

A - FRONT VIEW

40

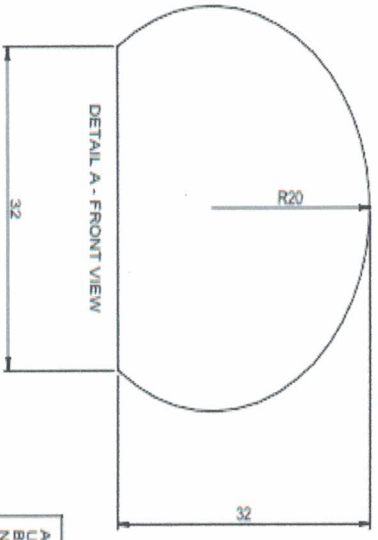

DETAIL A - FRONT VIEW

32

R20

32

ACTUAL PRODUCT COMES WITH UV RESISTANT, YELLOW AND BLACK HAZARD ALERT COATING. NOT SHOWN HERE.

