



**REQUEST FOR QUOTATION
 NP- SMALL VALUE PROCUREMENT**

RFQ No. : DSWD7-2023-1054
 Date : August 2, 2023

Company Name : _____
 Company Address : _____
 Contact Person : _____
 Contact No. : _____
 PhilGEPS Registration No.: _____

Sir/Madam:

Please quote your government price/s including delivery charges, VAT or other applicable taxes, and other incidental expenses for the goods listed in Annex A. Failure to indicate information could be the basis for non-compliance. Also, kindly furnish us with descriptive brochures, catalogues, literatures and/or samples, if applicable.

If you are the exclusive manufacturer, distributor or agent in the Philippines for the goods listed in Annex A, please attach in your quotation a duly notarized certification to this effect.

Interested supplier/s are required to submit true copies of their **valid Mayor's Permit, Philgeps Registration Number** upon submission of quotation/s. An **omnibus Sworn Statement** is required prior to award.

Please accomplish and submit this form together with **Annex A** and **Bank Information** to the BAC Secretariat, DSWD Field Office VII, Cebu City or send it through facsimile numbers (032) 233-8785; 233-0261; 231-2172 local 140 or 148 or e-mail to bac.fo7@dswd.gov.ph on or before **August 7, 2023 at 5:00PM.**

Very truly yours,


ENGR. EMMANUEL M. EDLES
 AO V/Head, Procurement Management Section

Terms and Conditions:

- Award shall be made on per: item basis total quoted price lot basis
- Quotation validity shall be not less than **60 calendar days.**
- Good/s or Services shall be delivered **please refer to Annex A**
- Place of Delivery: **DSWD FO VII, Corner M.J. Cuenco Avenue and Gen. Maxilom Ext., Carreta, Cebu City**
- Terms of Payment: **within 30 days from the receipt of billing statement.**
- Liquidated Damages/Penalty: **One-tenth of one percent for everyday of delay shall be imposed.**
- In case of discrepancy between total price per item and unit price for the item as extended or multiplied by the quantity of that item, the latter shall prevail.
- Warranty period, if applicable: _____


BONAPARTE D. CASENAS II
 Canvasser

I am interested to quote and agree to the terms and conditions.

 (Signature over Printed Name of Supplier / Service
 Provider / Authorized Representative)



DEPARTMENT OF SOCIAL WELFARE AND DEVELOPMENT
Field Office VII, Cebu City

Company Name _____
 Company Address _____
 Contact Person _____
 Contact No. _____
 PhilGEPS Registration No.: _____
 Tin Number: _____

RFQ No. DSWD7-2023-1054

Date: August 2, 2023

Item No.	Quantity	Unit of Measure	Articles / Descriptions	Statement of Compliance (State "Comply" or "Not Comply")	Bidder's Specifications	Unit Cost	Total Cost
1	1	lot	Provision of Labor and Materials for Warehouse Repair and Maintenance				
			<p>Scope of Work:</p> <p>General Requirements Includes mobilization/demobilization, temporary structures/facilitie, enclosures/prorections, construction signages, disposal of debris & waste materials, health and safety program, utilities and services.</p> <p>Replacement of Lightning fixtures in the Production Area</p> <ol style="list-style-type: none"> 1. Provisions of scaffoldings rental to include its accessories. 2. Supply and installation of damaged bulbs, 80-100 watts, to include removal and disposal of damaged bulb. 3. Consumable and other materials <p>Repair and Improvement of Canopy</p> <ol style="list-style-type: none"> 1. Removal and disposal of the existing canopy 2. Surface preparations and painting of steel frames and brackets, to include patching of damaged surfaces 3. Installation of new roofing of canopy, pre-painted long span, 0.4mm thk 4. Addistional steel frame for canopy, 2"x3"1.2mm C-Purlins 5. Fascia Board and bended materials, 0.6mm thk 6. Consumable and other materials 				

Item No.	Quantity	Unit of Measure	Articles / Descriptions	Statement of Compliance (State "Comply" or "Not Comply")	Bidder's Specifications	Unit Cost	Total Cost
			Concrete Works at Receiving Area 1. Demolition, removal and disposal of existing damage flooring 2. Concrete, 3000psi @ 28 days 3. Consumable and other materials				
Total:							
Approved Budget for the Contract: Php 215,000.00				Note: "Bidder's Specifications" column may be filled up with service provider or may copy "Articles/Description" stated if applicable.			
End User: DRMD							
PURPOSE : Intended for Repair and Maintenance of the Regional Warehouse in Labangon							

Note: Procurement procedure in accordance with DSWD-Memorandum Circular No. 2, Series of 2007.



BONAPARTE D. CASEÑAS II
 Canvasser

 Signature of Supplier / Authorized Representative Over
 Printed Name

(page 2 of 2)

REPAIR AND IMPROVEMENT
OF CANOPY


1 ROOF PLAN
A-6 SCALE 1:100

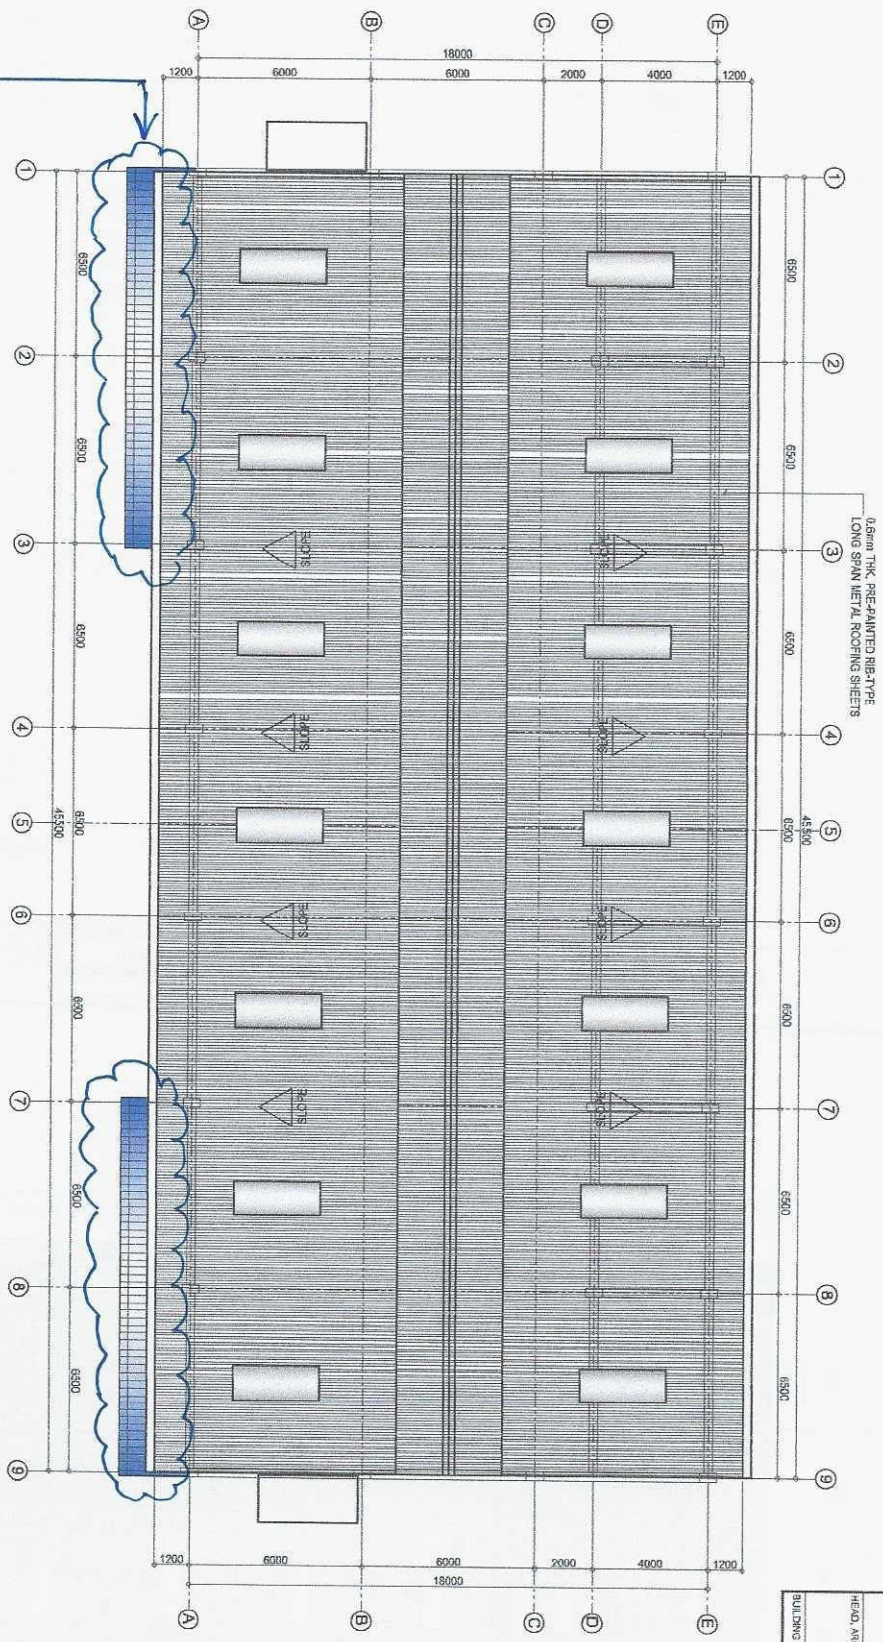

0.6mm THK. PREPARED REB-TYPE
LONG SPAN METAL ROOFING SHEETS

SEAL	REG. NO. : 2332	PROJECT TITLE:	RECOMMENDING APPROVAL:	APPROVED BY:	SHEET CONTENT:	K E V I S I O N	SHEET NO.
	PTR. NO. : 558025	DATE : 3/24/2016	RYAN M. DE GRACIA ARCHITECT	MARCIAL G. FERNANDEZ ASST. REGIONAL DIRECTOR	ROOF PLAN		
ADDRESS : BRGT. IBARRA, MANSINI CITY	T.I.N. : 283-075-966	LOCATION: MARCI COMPOUND LABANON, CEBU CITY	MERCEDITA P. JABAGAT REGIONAL DIRECTOR				9

DEPT. OF THE HARBOR
OFFICE OF THE BUILDING OFFICIAL
CEBU CITY
PROVINCE OF CEBU
RECOMMENDING APPROVAL: _____
HEAD, ARCHITECTURAL SECTION DATE _____
BUILDING OFFICIAL DATE _____

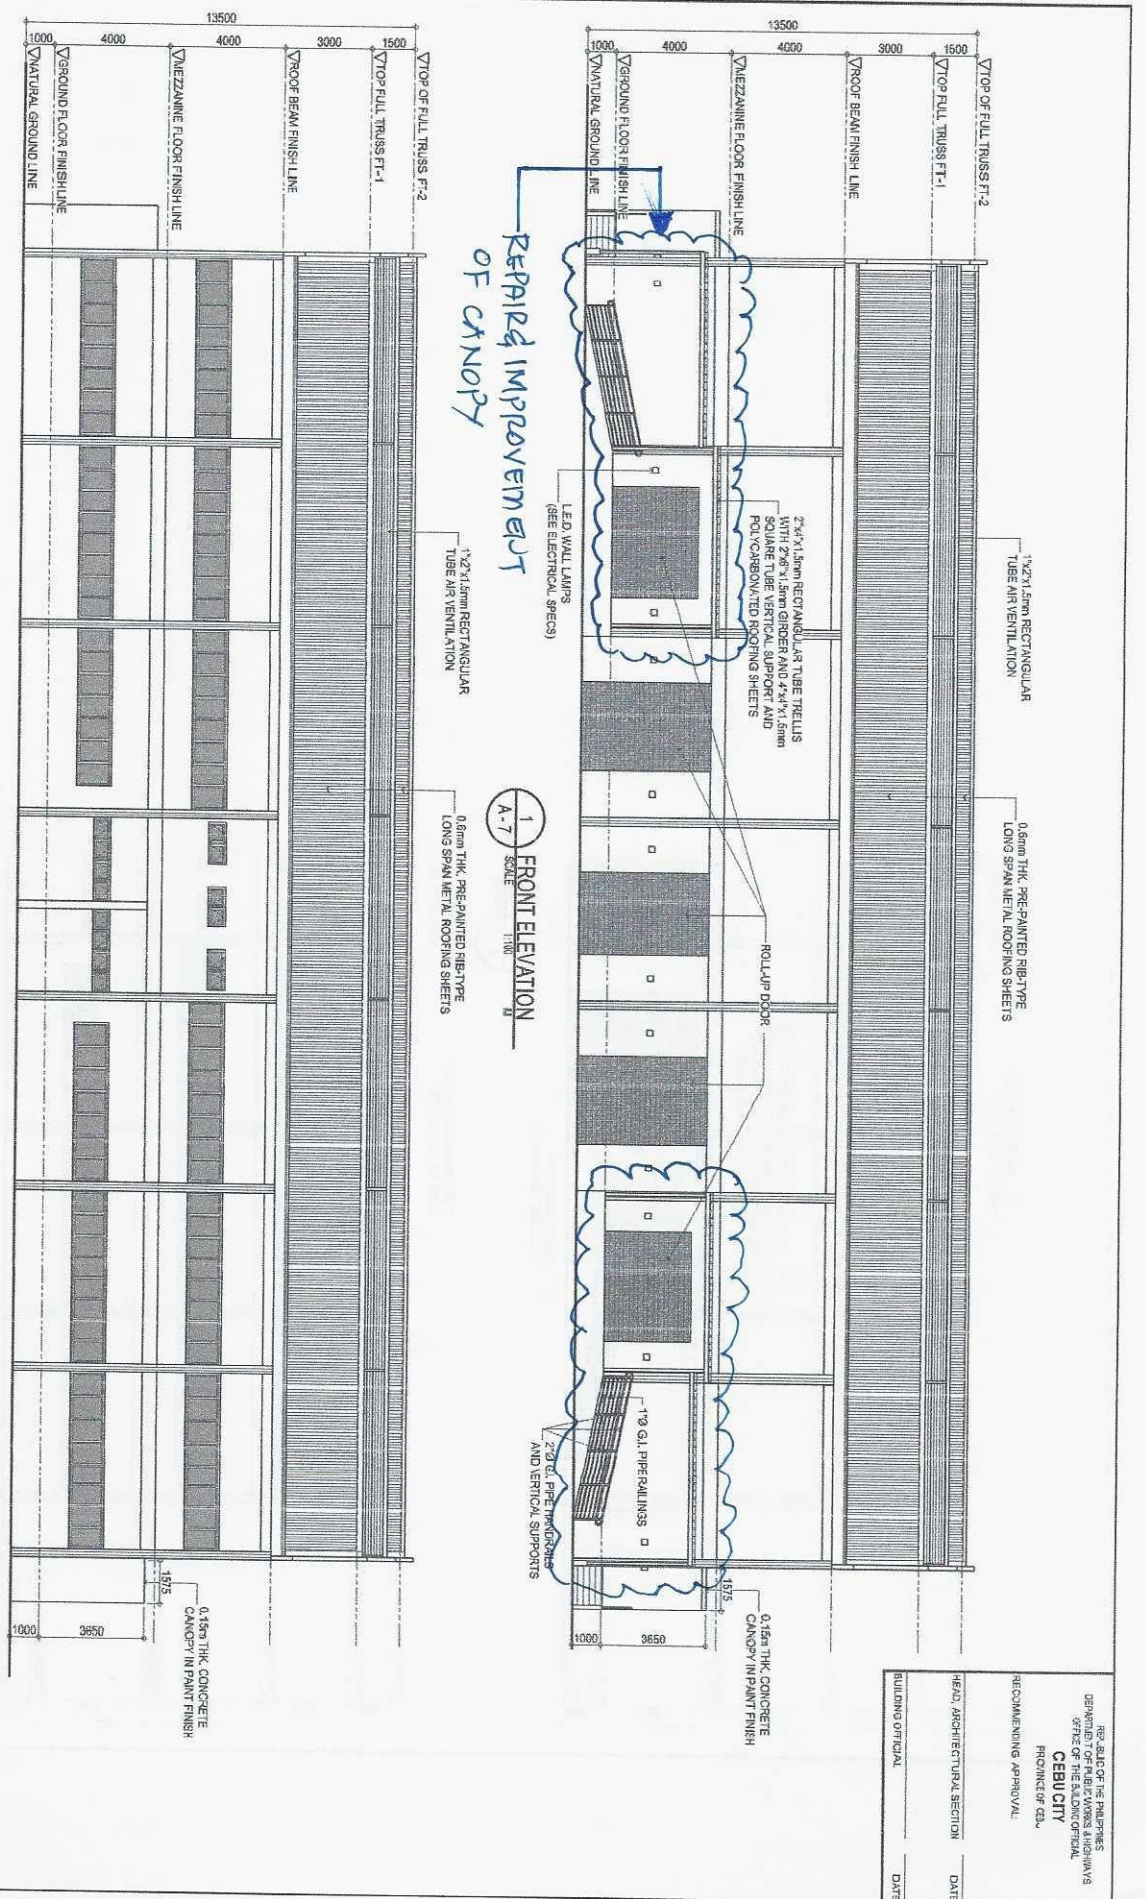


SEAL REG. NO. : 2332 PTR. NO. : 590625 ADDRESS : BRGY. IBARRA, MAASIN CITY		RYAN M. DE GRACIA ARCHITECT DATE : 3/24/2019 DATE : 1-8-2015 T.M. : 203-075486	
PROJECT TITLE EXPANSION OF DSWD FO VII REGIONAL WAREHOUSE BUILDING LOCATION: AWC II COMPOUND, LABANON, CEBU CITY			
RECOMMENDING APPROVAL MARCIAL G. FERNANDEZ ASST. REGIONAL DIRECTOR		APPROVED BY MERCEDITA P. JABAGAT REGIONAL DIRECTOR	
SHEET CONTENT FRONT & REAR ELEVATION		REVISION SHEET NO. : 9	

REG. BLDG. OFF. OF THE PHILIPPINES
 DIVISION OFFICE OF CEBU
 REGIONAL OFFICE
 CEBU CITY
 RECOMMENDING APPROVAL
 DATE

REPUBLIC OF THE PHILIPPINES
 DEPARTMENT OF PUBLIC WORKS & HIGHWAYS
 OFFICE OF THE ARCHITECT IN CHARGE
CEBU CITY
 PROVINCE OF CEBU

RECOMMENDING APPROVAL: _____
 HEAD ARCHITECTURAL SECTION _____ DATE _____
 BUILDING OFFICIAL _____ DATE _____

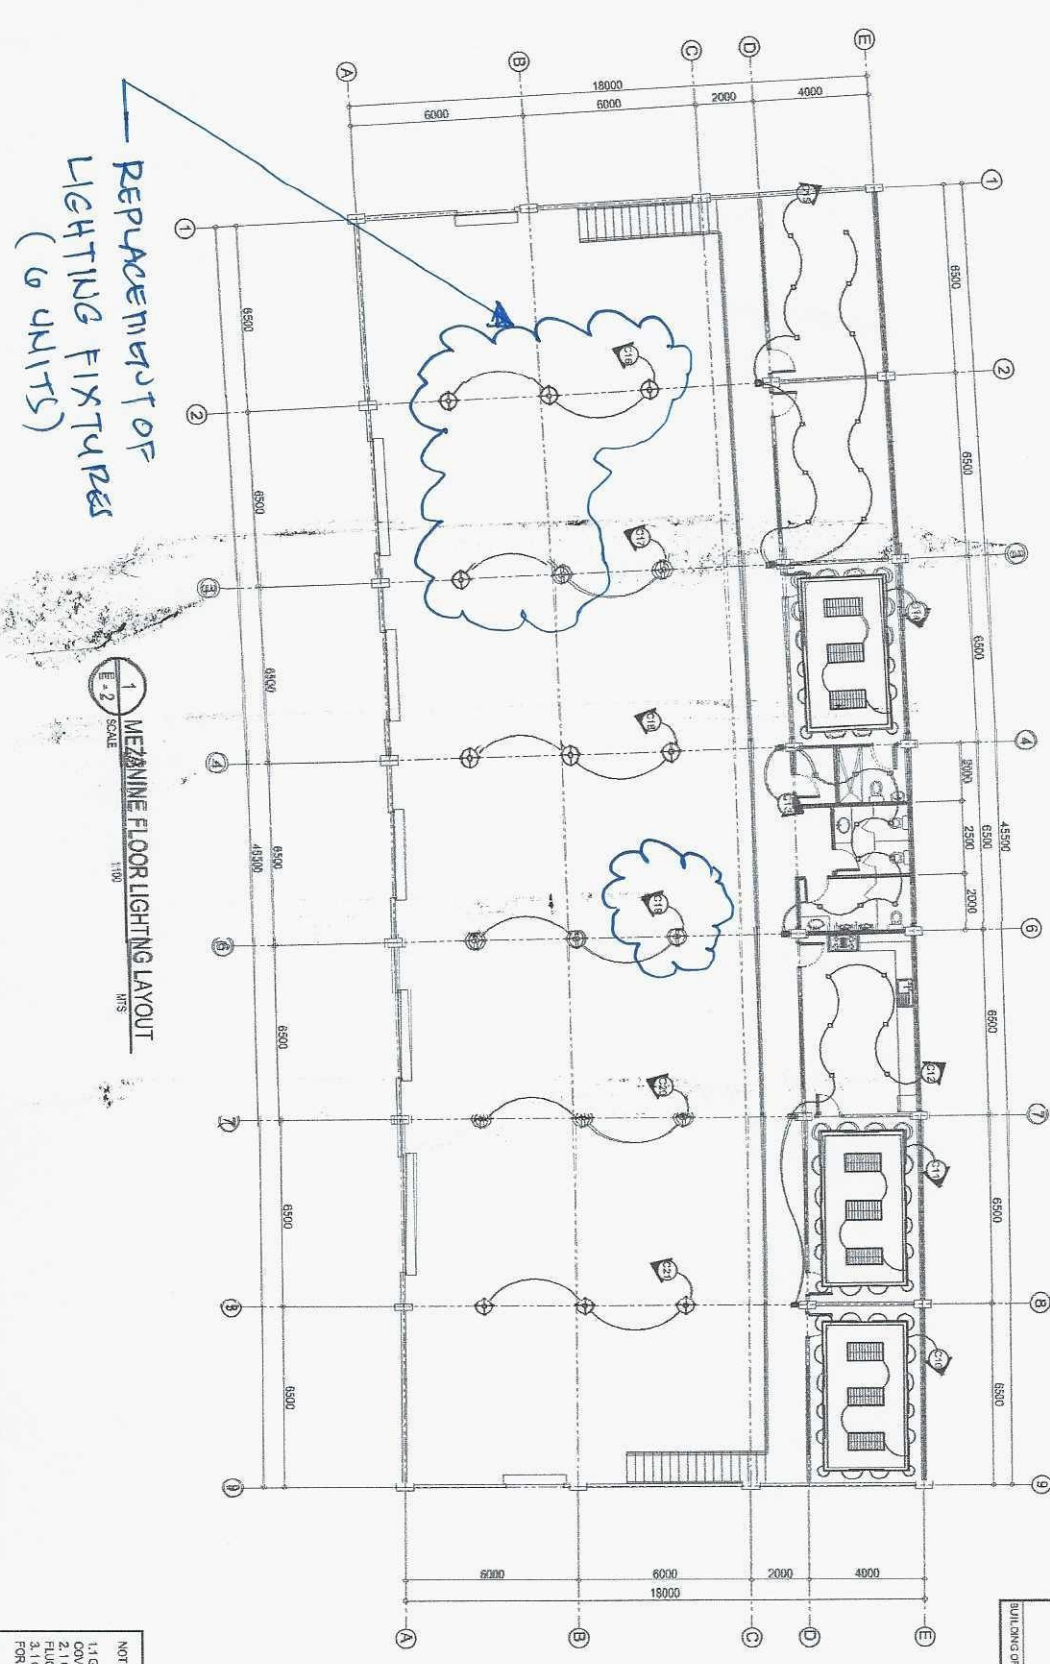

NOTE:
 1. 1 GANG SWITCH 2 LIGHTS ON IN
 5'00" SPACING FOR 2.28W
 F1.1 COMPACT FLUORESCENT LIGHT
 3. 1 GANG SWITCH 2 LIGHTS ON
 FOR 7W CIRCULAR LED LIGHTS.

SEAL	REG. NO. : 0002905	DATE : 11-15-1994	T.N. : 39-11248	PROJECT TITLE	RECOMMENDING APPROVAL	APPROVED BY	SHEET CONTENT	R E V I S I O N	SHEET NO.
	PTR NO. : 2883410	DATE : 11-2-2015		EXPANSION OF DSWD CO REGIONAL WAREHOUSE BUILDING	MARCIAL G. FERNANDEZ ASST. REGIONAL DIRECTOR	MICREDITA P. JABAGAT REGIONAL DIRECTOR	MEZZANINE FLOOR LIGHTING LAYOUT		E-2
ADDRESS : SEVENTH HEIGHTS SUBD. LAVANANT, TALISAY CITY				LOCATION: 3RD COMPUND, LAVANANON CEBU CITY					5